


INTIMATE LOCAL ATMOSPHERIC




Hire
the
maltings
theatre

Floorplans & Dimensions

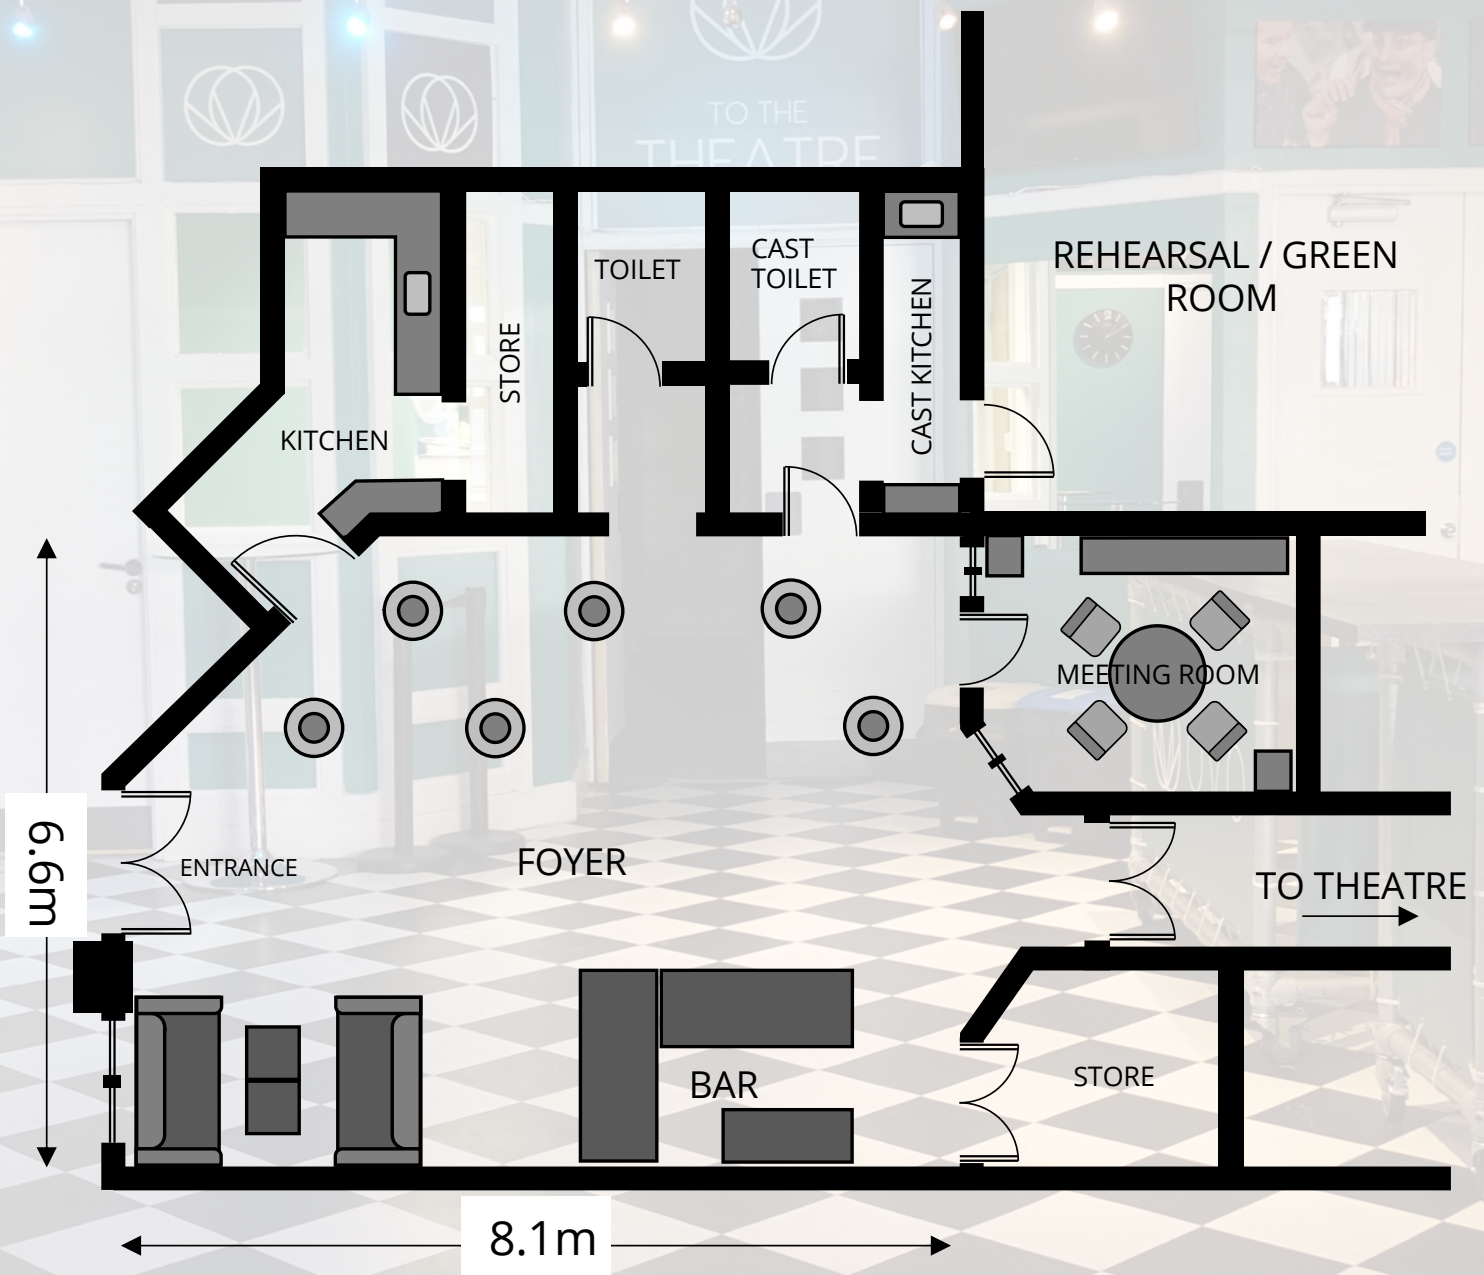

Our theatre floorplan can be configured cabaret style; in-the-round; traverse; thrust; or with all seats removed.

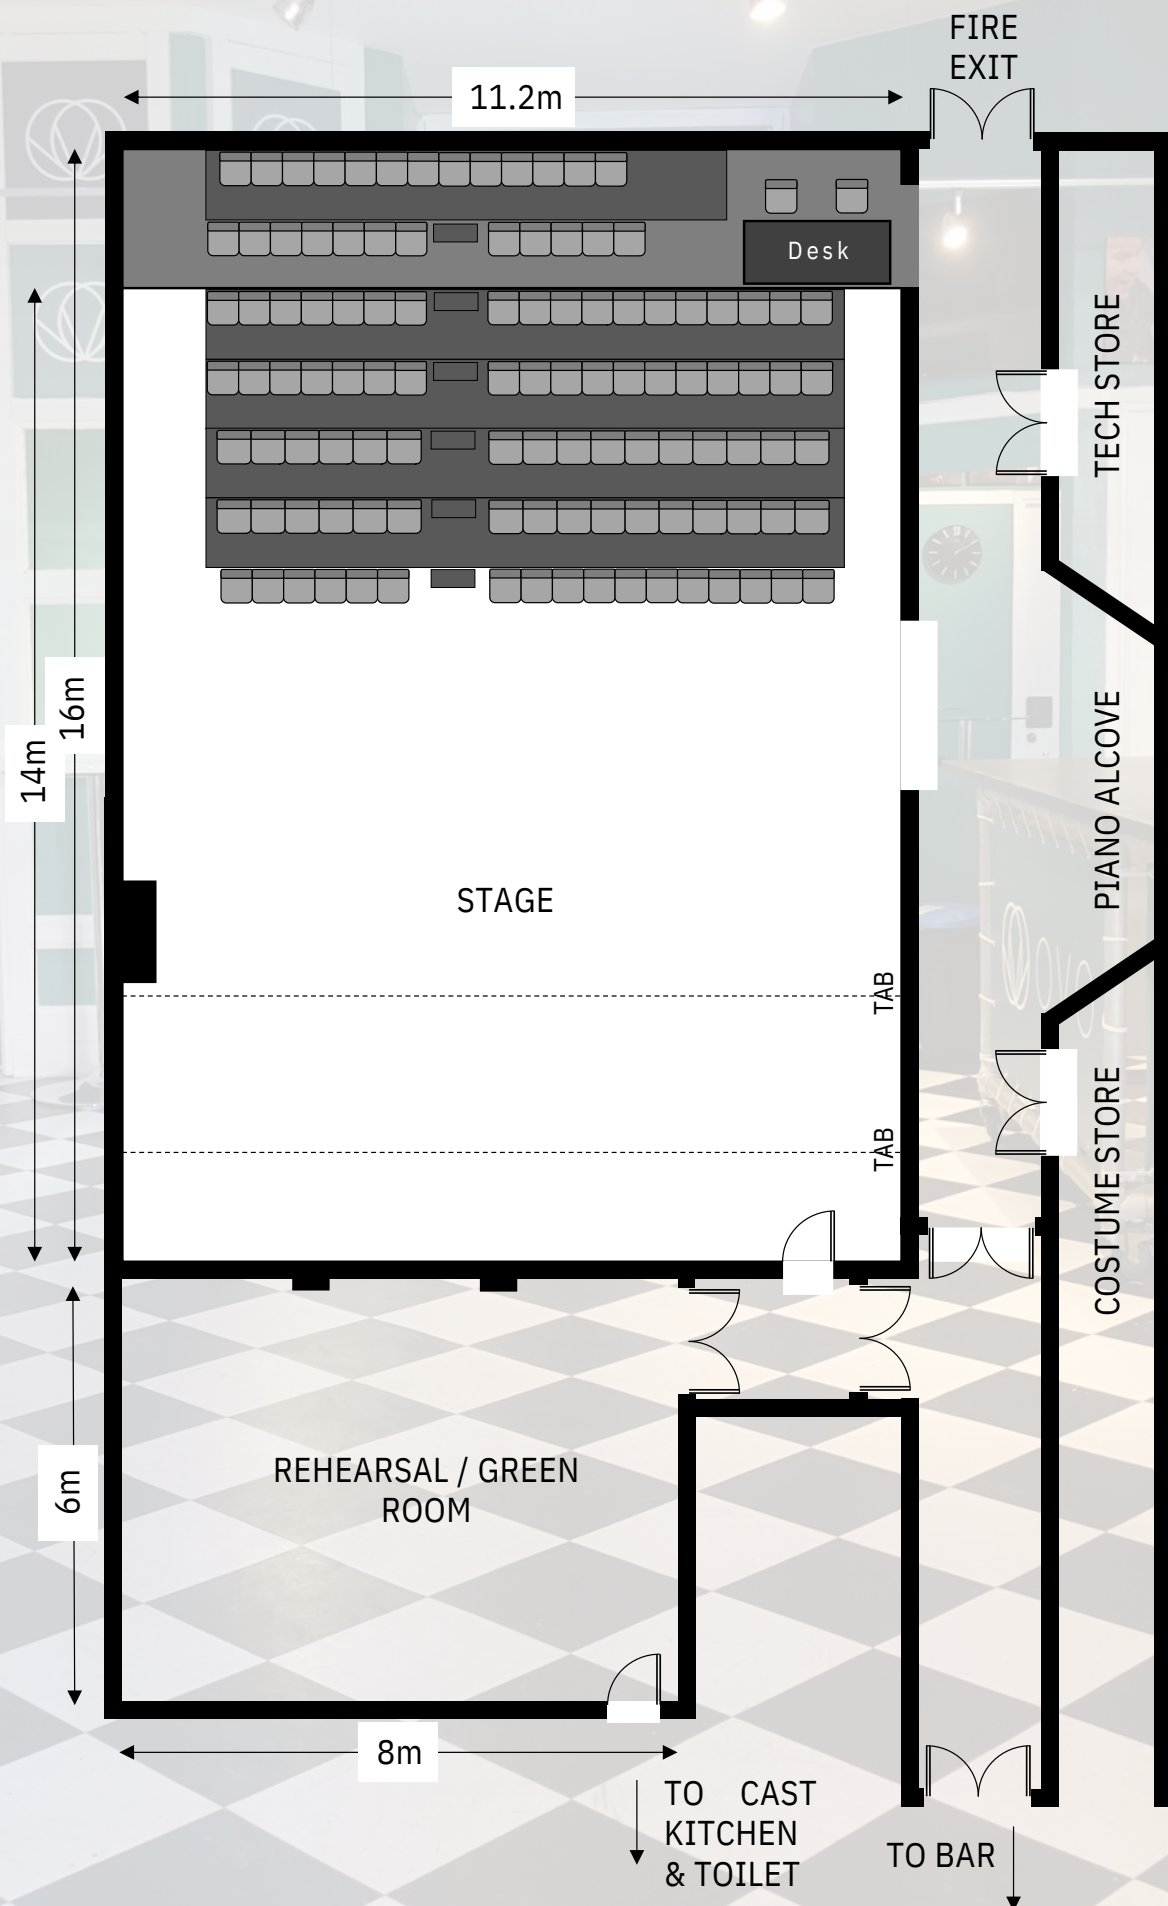

Technical Equipment:

Lighting

Fixtures

22x 650W Acclaim Fresnels,
3x 1k Selecon Hui Floods
2x Par64s
4x short par 56s
3x 1k Selecon Pacific's
2x 650w Acclaim zoom spot
2x birdies
5x Stairville LED bars.

Dimmer power

We have 48 15A hard patch dimmer channels with 2 being permanently assigned to house light. 4 at floor level, all the rest in the ceiling.

Desk

1x Jester zero 88 24/48 channel

FX

1x Antari hazer z350
1x Antari z800ii Fog Machine

Relay

1x Video Relay from Stage to Green Room.

Sound

Desk

1x Behringer x32

Stage Box

24 Inputs, 8 outputs

P.A.

2x Martin Audio WT3 mid/top
PA speakers

2x Martin Audio WS2A Dual
sub PA speakers

Radio Mics

19x Audio Technica 3000 series belt pack and receivers
4x Shure RF boosters

Monitoring

4x Martin Audio LE12J Monitor
speakers

Microphones and Direct Input

4x SM 57

4x SM 58

1x Shure Beta 87

1x Shure MS81

1x AKG c1000s

5x BSS Active Di Boxes

Projection

Projector (additional cost)

1x NEC PA500U Projector

1x Fast Fold Projector screen. 5m x 4m. (Front and Rear Projection.)


1x Small fast fold Projector screen. 120 inch. (Front Projection only)

1x Mac Mini 2.7GHz i7 16gb with Monitor, keyboard + mouse inc.

Qlab Video & Audio Pro Licence, MadMapper 3 installed





Maltings CAD Plan Default Rig

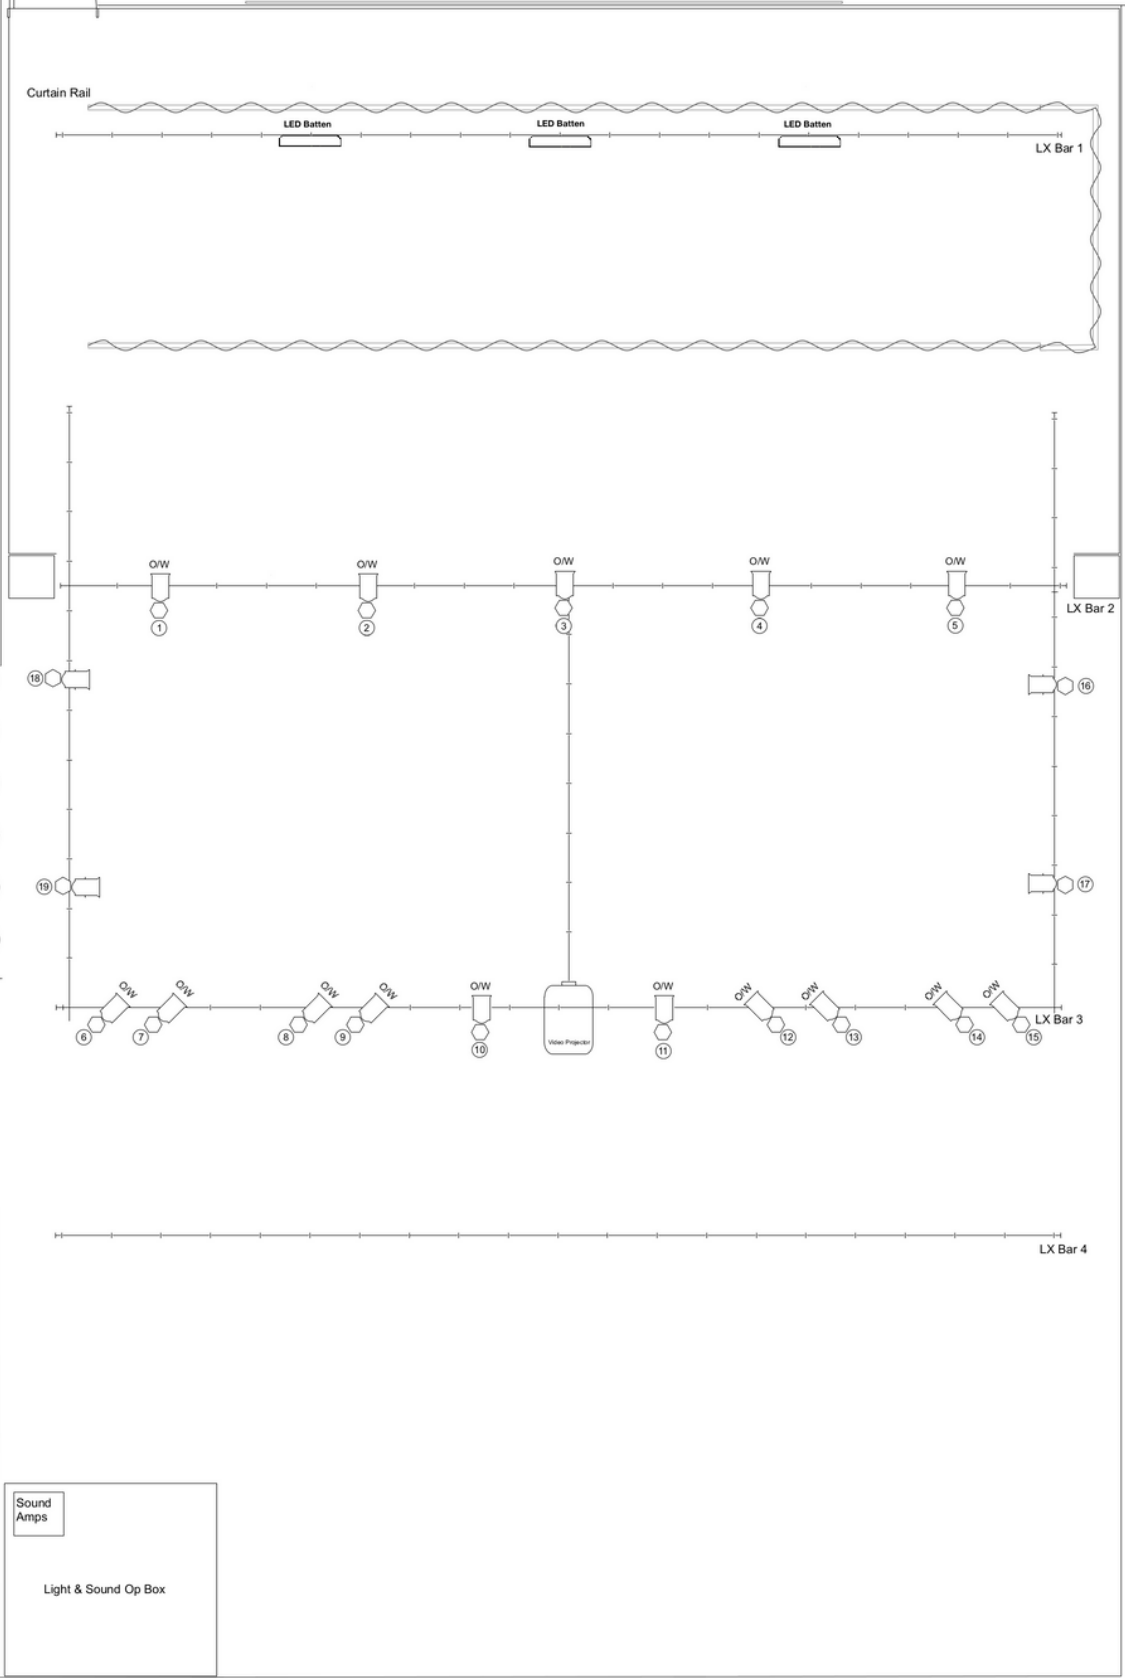VECTORWORKS EDUCATIONAL VERSION






Notes

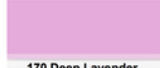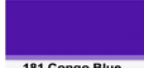



Gel Count
 O/W - Open White (no colour)
 L201 - Full C.T. Blue (Cold)
 L103 - Straw (Warm)
 L170 - Deep Lavender (Warm)
 L181 - Congo Blue (Warm)

 201 Full C.T. Blue	 103 Straw
 170 Deep Lavender	 181 Congo Blue

Lantern Key

-  Channel Number
-  Dimmer Number
-  Lantern Image

Get Colour

 Selecon Acclaim 650w Profile	 Strand HUI Flood 1K
 Selecon Acclaim 650w Fresnel	 Selecon Pacific 650w Prof

Maltings Art Theatre (Generic Rig)
 Production Name: Generic Maltings LX Rig
 Production Director:
 Set Designer:
 Lighting Designer: Maltings Tech Team

Plan Number: 1
 Date of Plan Drawn: 6th November 2016
 Scale of Plan: 1:25 @ A4 size

Original Plan Drawn By Jack Wills
 Contact - Jack.Wills@stu.gsm.ac.uk

Our Theatre Production and Large Event Hire:

Package for the whole building* £350 per 3 1/2 hours

Add ons:

Duty Manager** £20 per hour

Technician** £20 per hour

Venue Manager*** £20 per hour

FOH Staff £15 per hour

Bartender £15 per hour

*includes entire venue, basic lighting rig set-up, and Box Office ticketing

**Duty Manager and Technician are compulsory add ons for Theatre Production hires

*** Venue Manager compulsory if wishing to use the Cinema projector and/or to change the seating style from end-on

Discounts available for repeat bookings.
Please contact us via hire@ovo.org.uk to
arrange your booking!

Contact Us



**Level 2, The Maltings Shopping Centre,
St. Albans, AL1 3HL**



hire@ovo.org.uk



www.ovo.org.uk/venue-hire/